


Natchez Trace Electric Power Association
 Calhoun City District Office#: 1-662-628-5175
 Eupora District Office#: 1-662-258-2941
 Houston District Office#: 1-662-456-3037
 Toll Free Number#: 1-800-570-8629

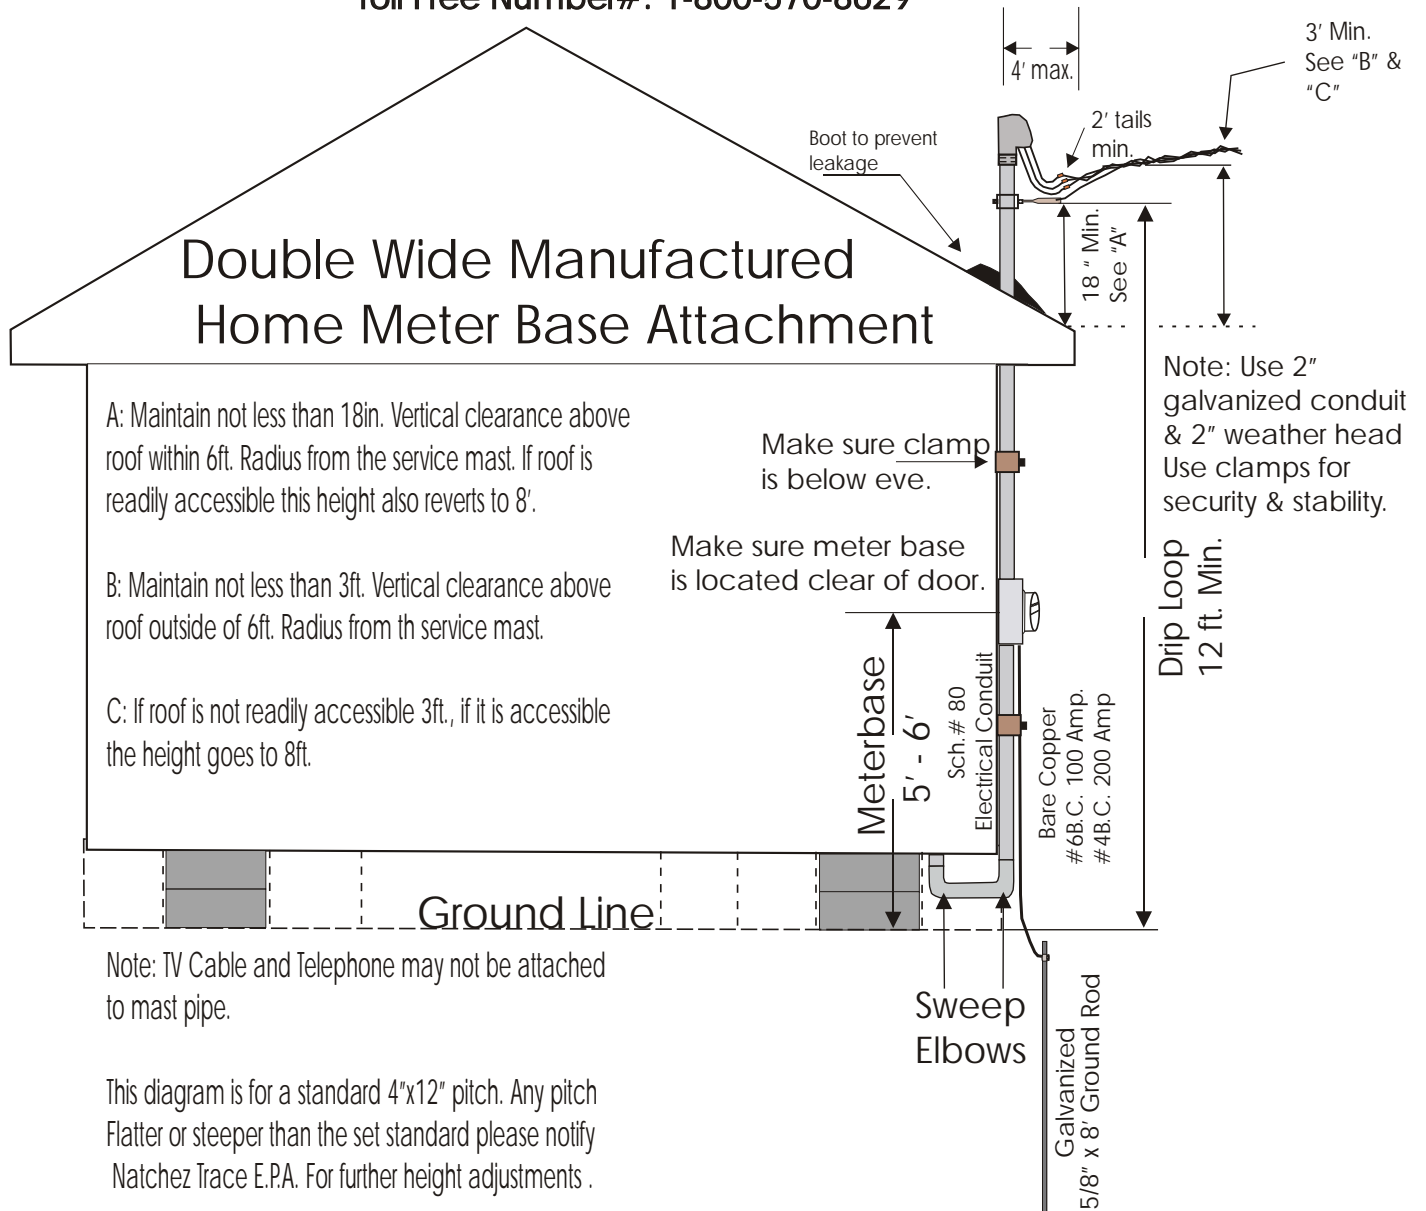

Note: Must have a #6 green coated fourth wire for equipment ground run through conduit, ONLY IF CUSTOMER HAS A DISCONNECT.

All services shall meet or exceed the NEC or NESC Codes.

RESIDENTIAL WIRING SIZE

METERBASE AMP SIZE	CONDUIT SIZE	COPPER INSULATED (PER NEC)	NEUTRAL WIRE SIZE	GROUND WIRE SIZE
100 A MP	2"	# 4	# 6	# 6 B.C.
150 A MP	2"	# 1/0	# 2	# 6 B.C.
200 A MP	2"	# 2/0	# 1/0	# 4 B.C.

COMMERCIAL WIRING SIZE

METERBASE AMP SIZE	CONDUIT SIZE	COPPER INSULATED (PER NEC)	NEUTRAL WIRE SIZE	GROUND WIRE SIZE
100 A MP	2"	# 2	# 4	# 6 B.C.
200 A MP	2"	# 3/0	# 1/0	# 4 B.C.

Natchez Trace EPA	
D/W Manufactured Home Specification Guide For Meter Base Attachment	
Approved by: JB	Date : 05/25/05
Checked by: SE	Scale : None
Drawn by: TW	Date : 09/30/04
	REV. : 02/25/08